

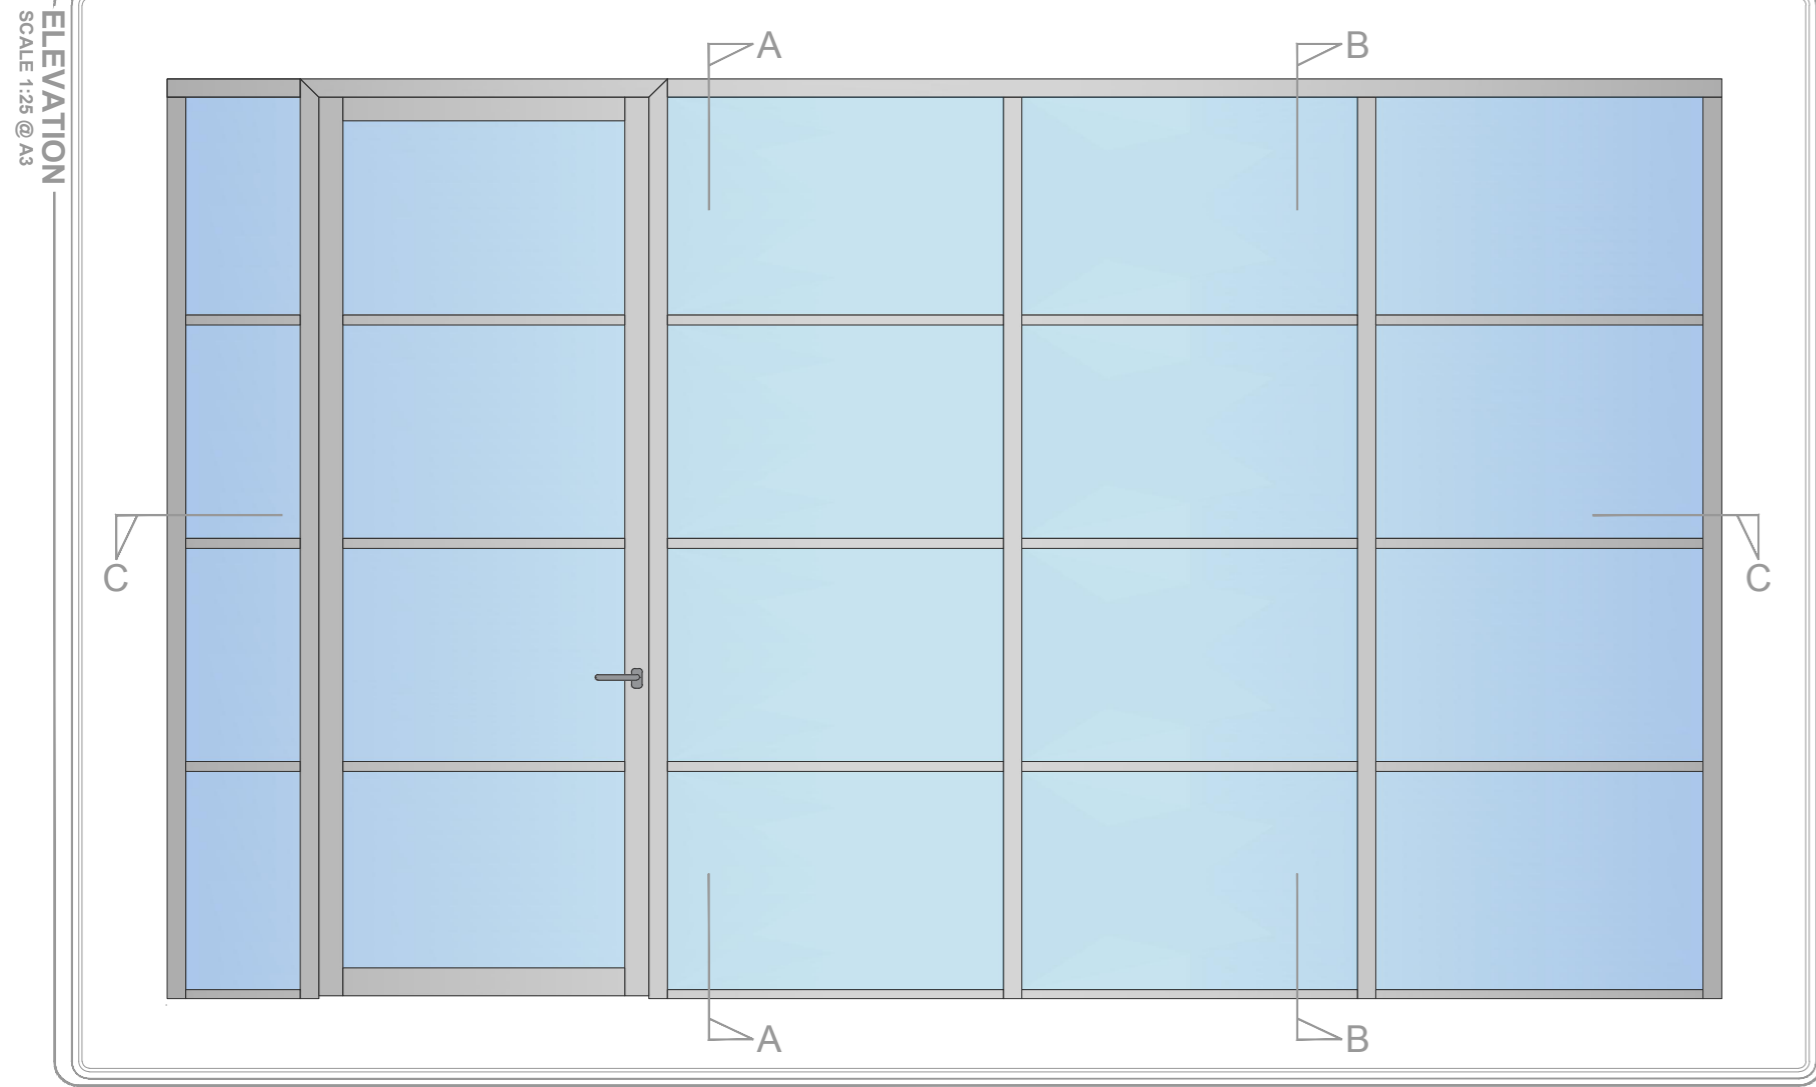
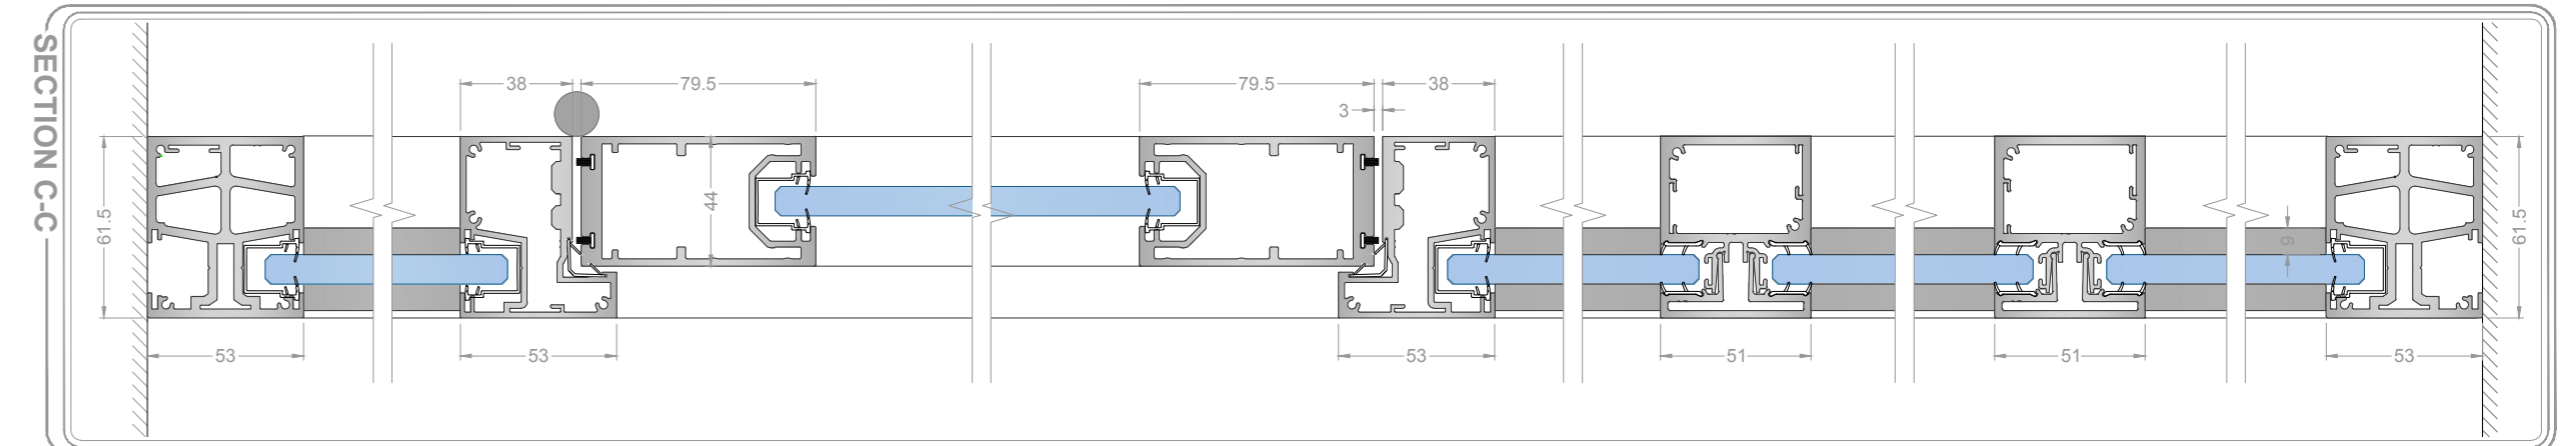
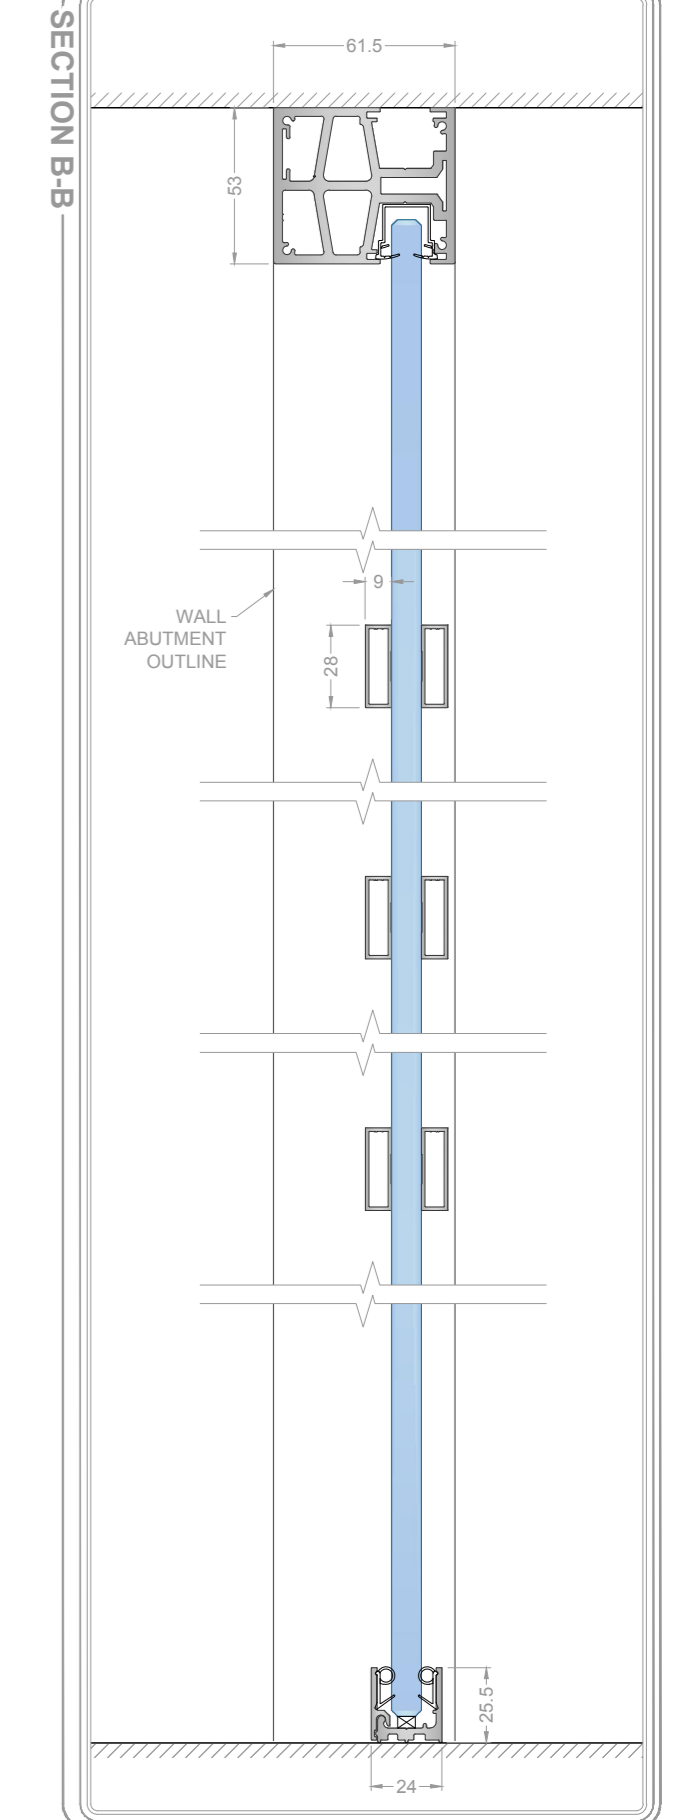
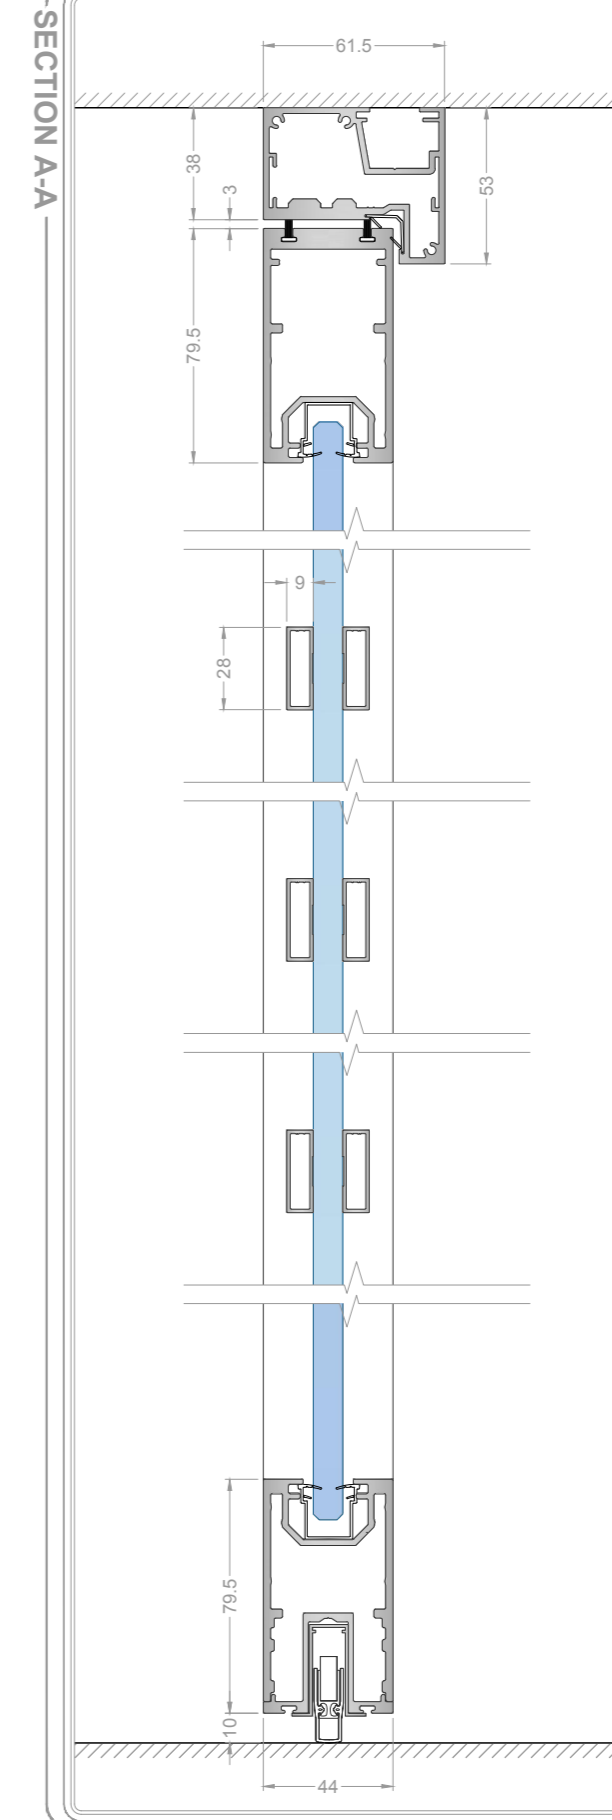
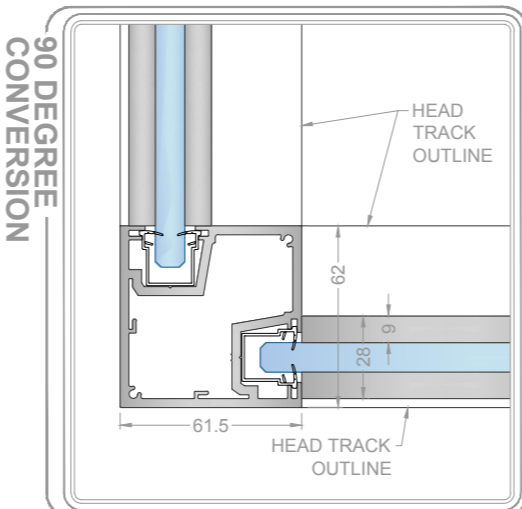
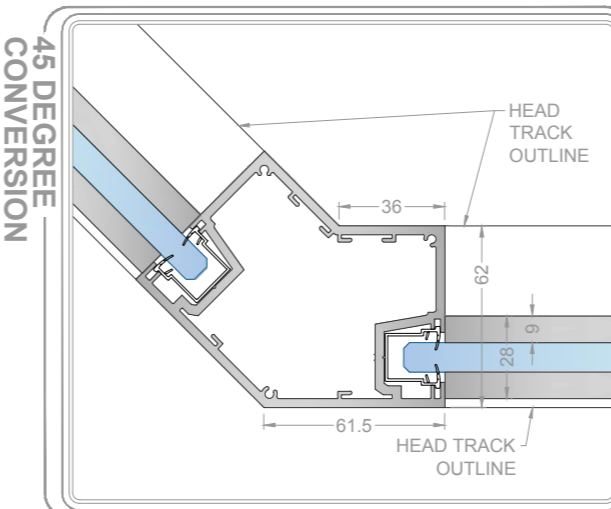


BANDED GLAZING

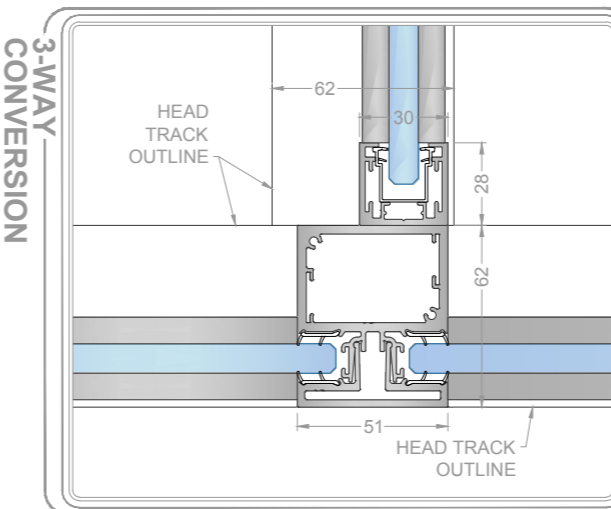

PROFILE

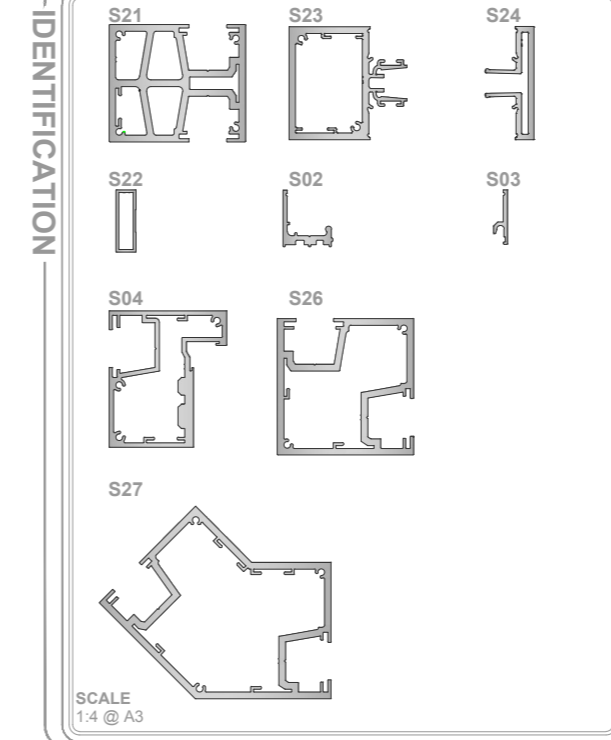

Single Glazed Banded Partition
 Drawing Title: Single Glazed Banded Partition
 Scale: @ A3
 1:3 unless stated
 Drawing no.: BND-SG-FM
 Date: 20/03/17
 Rev: 04

FusionPartitions
 Unit 6, 1st Centre, Salbrook Road Industrial Estate, Salfrisks, Surrey, RH11 5LJ
 T: +44 (0)1323 229970
 E: info@fusionpartitions.com

Aluminium
 Glass
 Steel
 Gasket
 Timber
 Insulation
 Plasterboard
 Glazing Packer

Do not scale this drawing (printed or electronic versions).
 This drawing is copyright.
 Measurements and specifications within this drawing, between it and information given elsewhere, must be reported immediately to the office or specification before proceeding.
 All works to be carried out in accordance with the latest British Standards/Code of Practice unless specifically directed otherwise in the specification.
 Responsibility for the reproduction of this drawing in paper form, or if used in electronic format, lies with the recipient. It is their responsibility to ensure that all information has been reproduced in full and to correct when compared to the original paper or electronic image.
 Graphical representations of details on this drawing have been reproduced but are approximate only. Please refer to Specifications and / or Details for actual sizes.

BS5835
 IFC
 ISO 9001:2008
 ULAS
 ACCREDITED MEMBER
 FIS

Performance Summary

System Title:	Banded Single Glazed (2 Part Mullion)	
Document No.	Description	Rw
CGD-AP10	Contempo 12mm Toughened Glass Door	36 dB
CGD-AP1	Contempo 12.8mm Acoustic Safety Glass Door	40 dB